



FRONT ELEVATION
SCALE: 1/4" = 1'-0"

* - TO BE DECORATIVE CEMENTITIOUS COATING OF VARYING THICKNESS (TYPICAL)


NOTE:
ALL OVERHANGS TO BE 24"

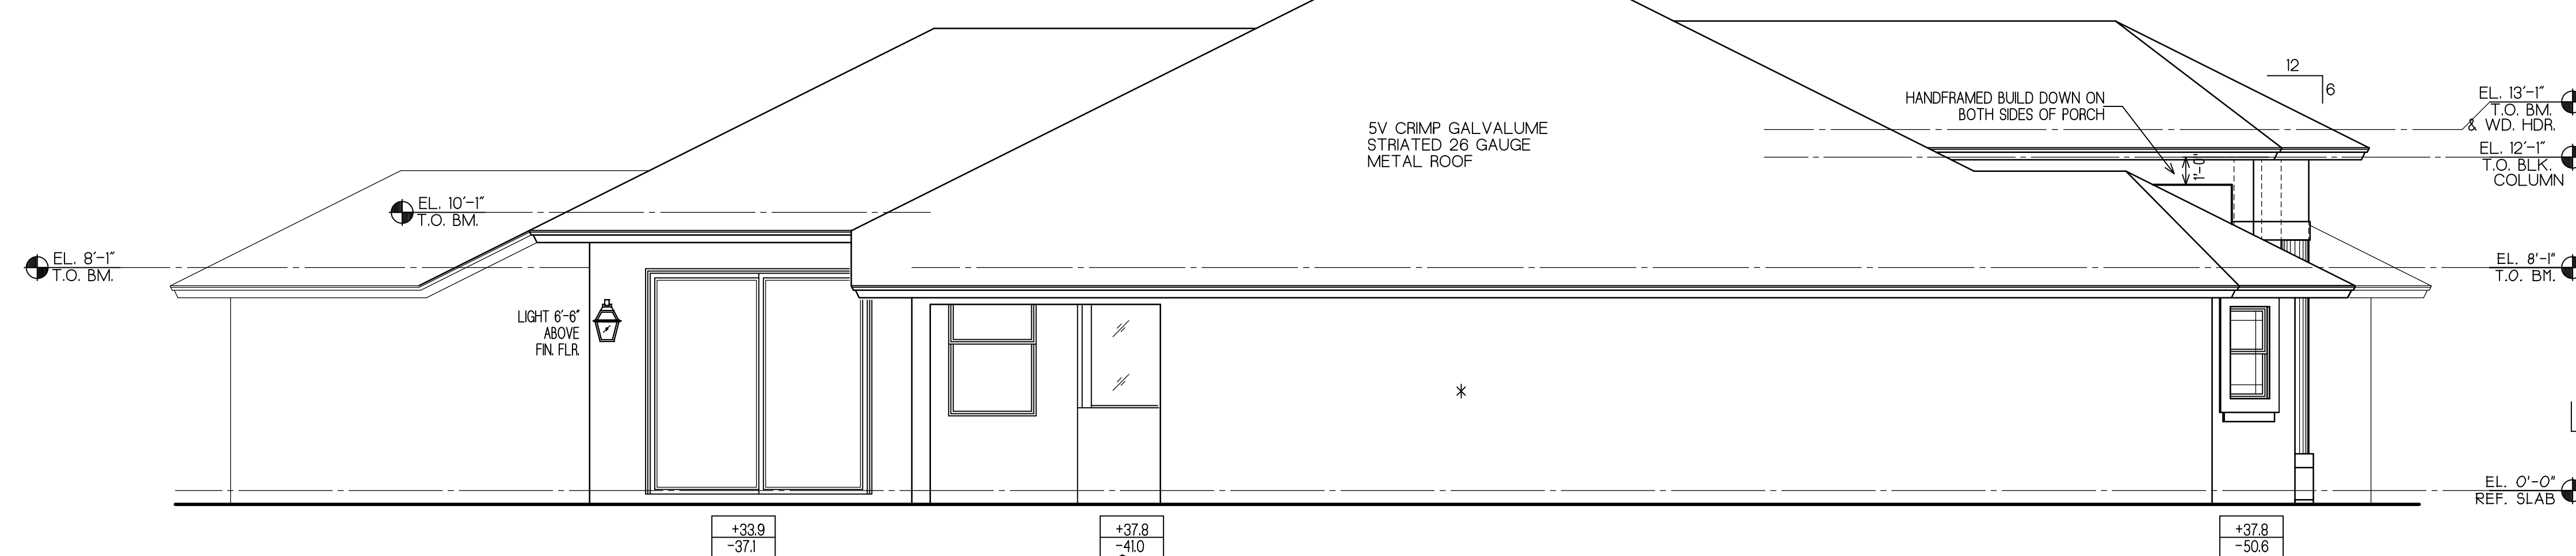

LEFT SIDE ELEVATION

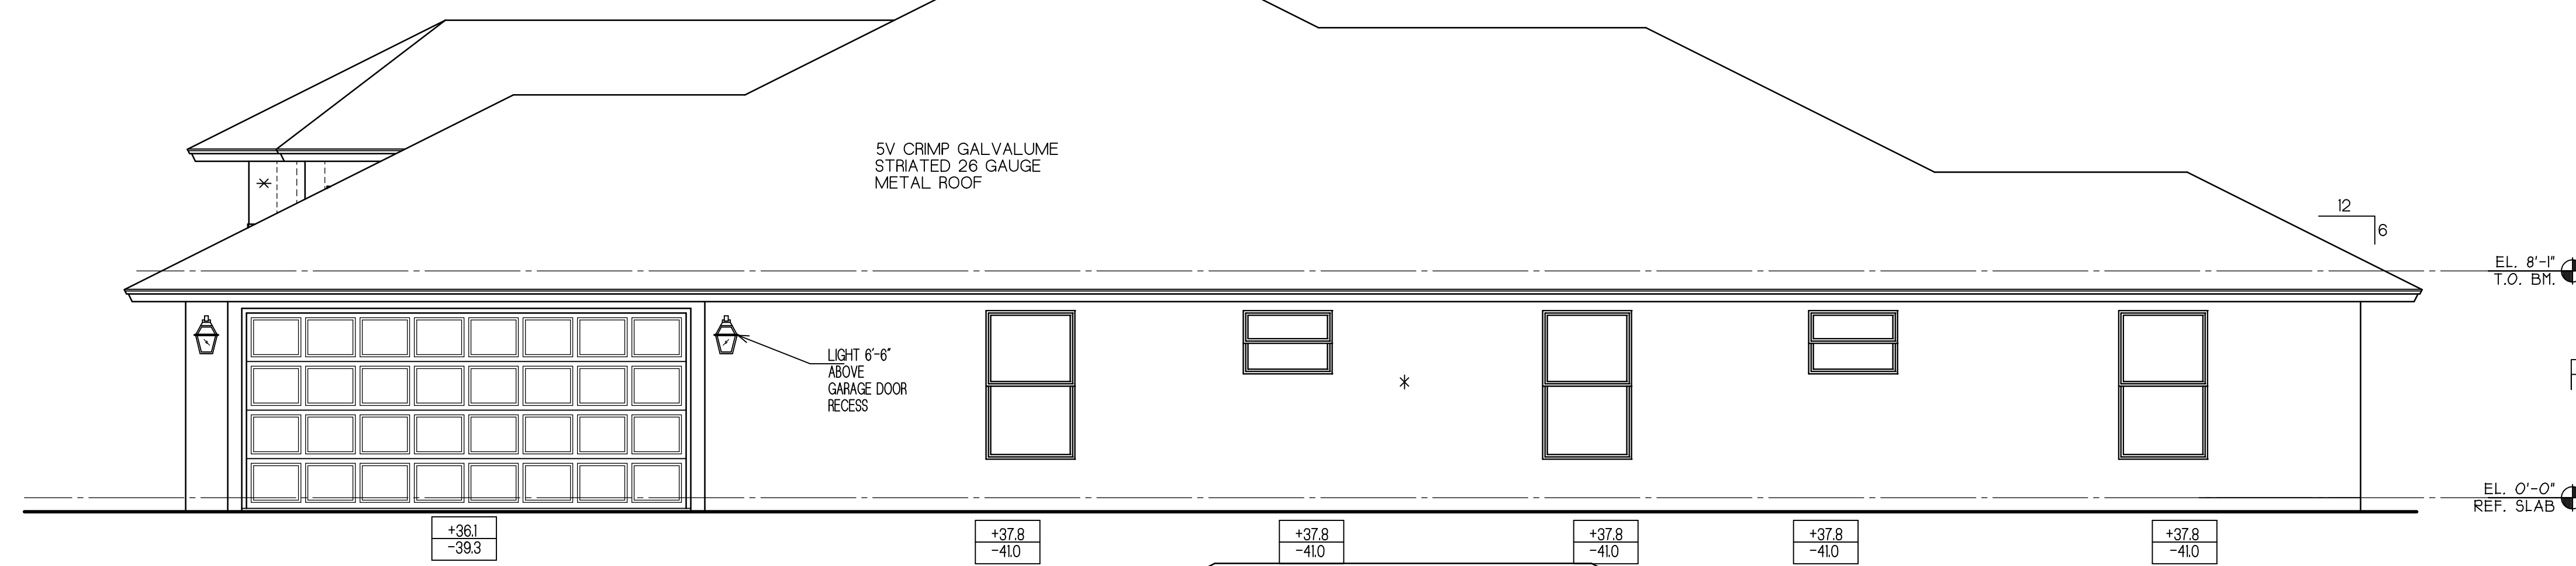

RIGHT SIDE ELEVATION

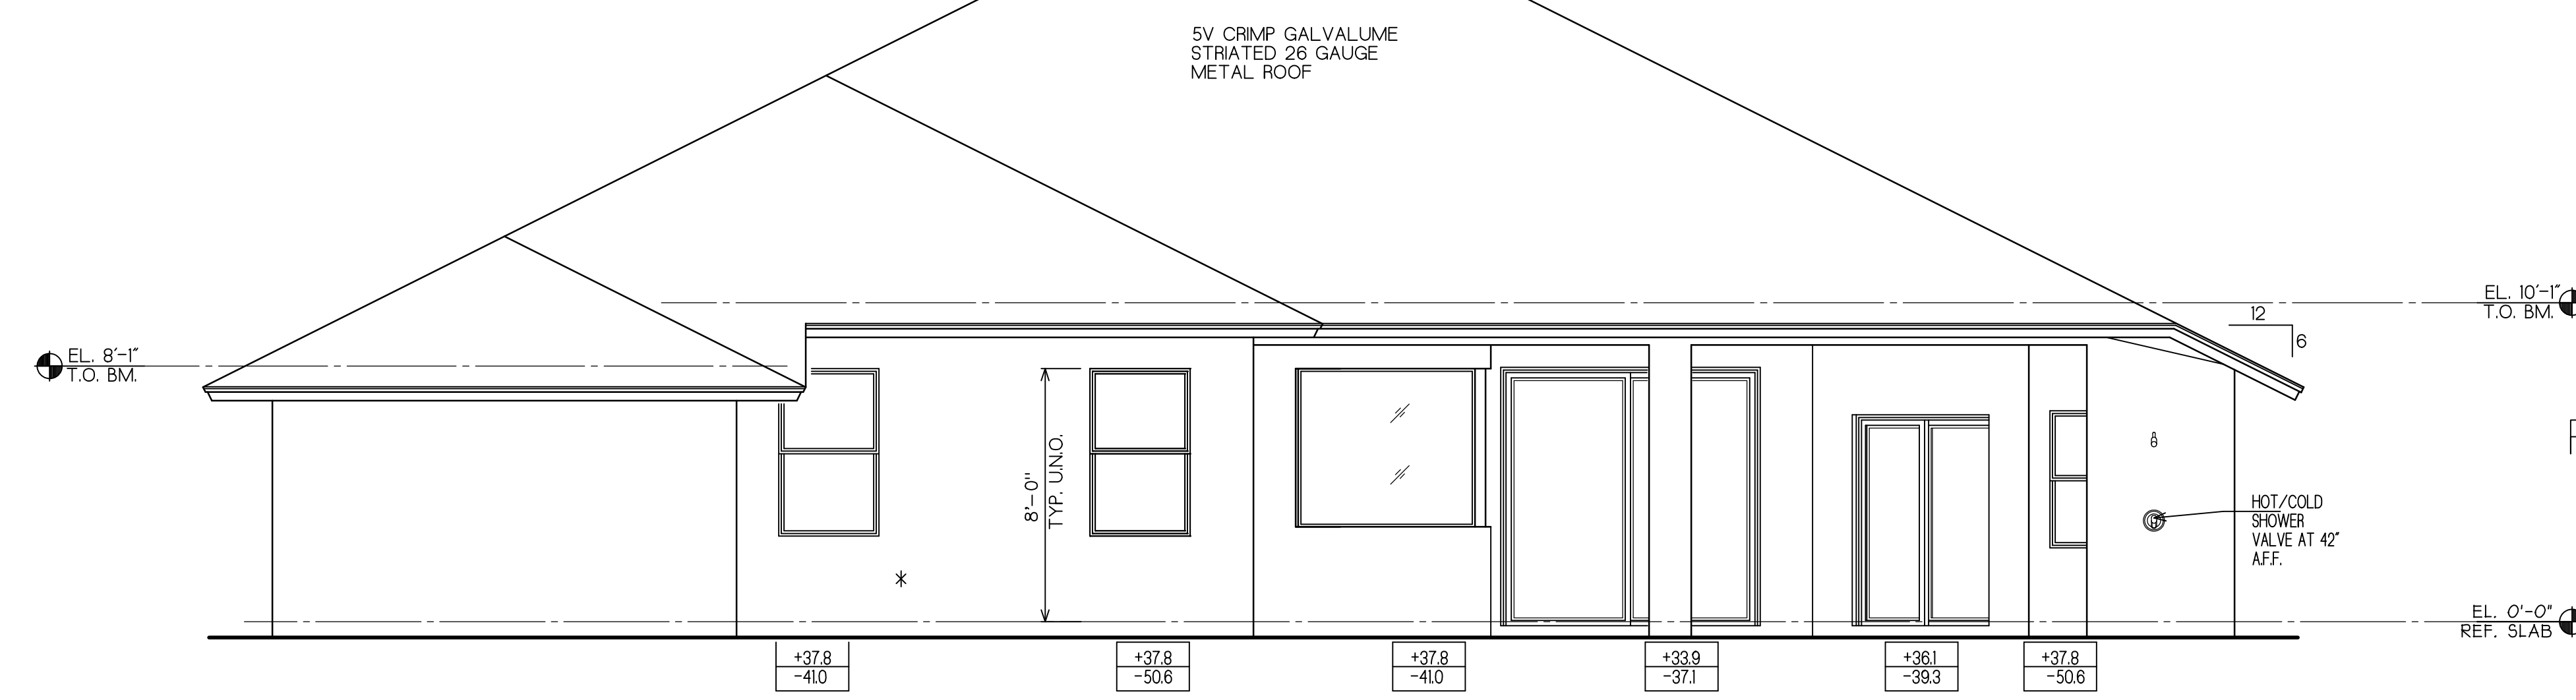

REAR ELEVATION


APPROVED AS DRAWN:

BUYER _____ DATE _____

BUYER _____ DATE _____

Rick Boyette Consulting Inc.
CoA #49707
Richard Boyette, FL PE #42485
4031 Coconut Boulevard
Royal Palm Beach, Florida 33411
(561) 790-5766
email: rboconsulting@aol.com

RJM CUSTOM HOMES, INC.
5511 ROYAL PALM BEACH BLVD
WEST PALM BEACH, FL 33411
PHONE: 561-204-3760
FAX: 561-828-7660
CBC 1256527

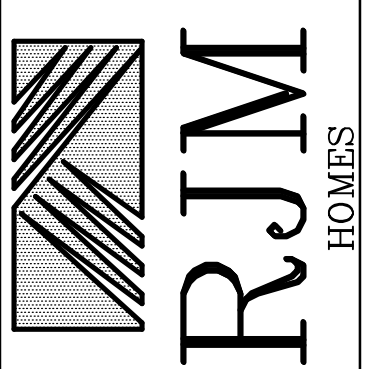

REVISIONS:

DRAWN BY: B.W.H.
DATE: 8-04-2025
JOB NO.:
ISSUED FOR: PERMIT
APPROVED:

SEAL

MODEL: PINEWOOD 5
EIKELAND
CUSTOMER: JUPITER, FL
PCN 00-02-418-00-000-3770
DRAWING: ELEVATIONS

SHEET NO.
1
OF
7